




1 EAST ELEVATION
SCALE: 1/4" = 1'-0"

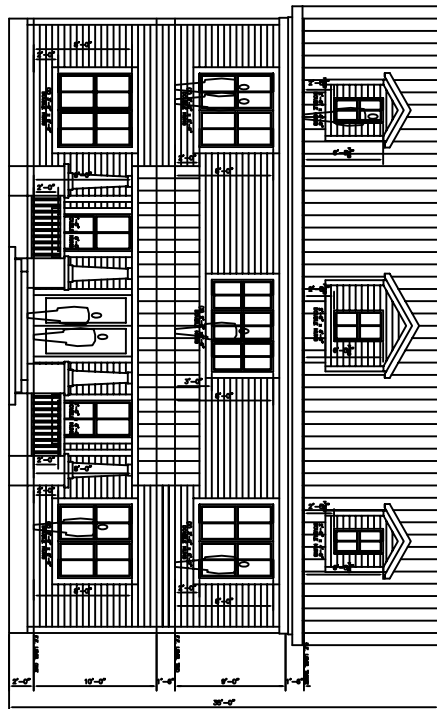

2 SOUTH ELEVATION
SCALE: 1/4" = 1'-0"

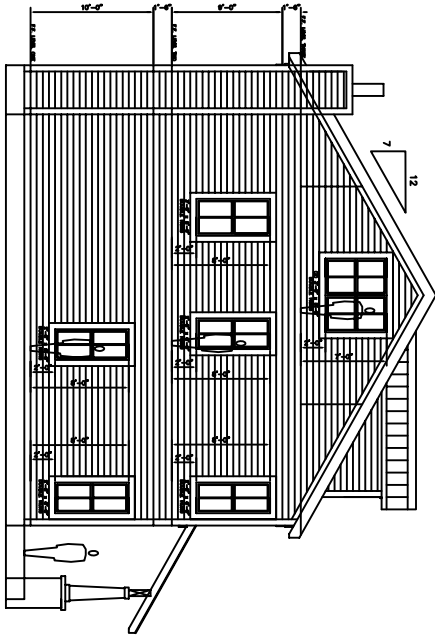

3 WEST ELEVATION
SCALE: 1/4" = 1'-0"

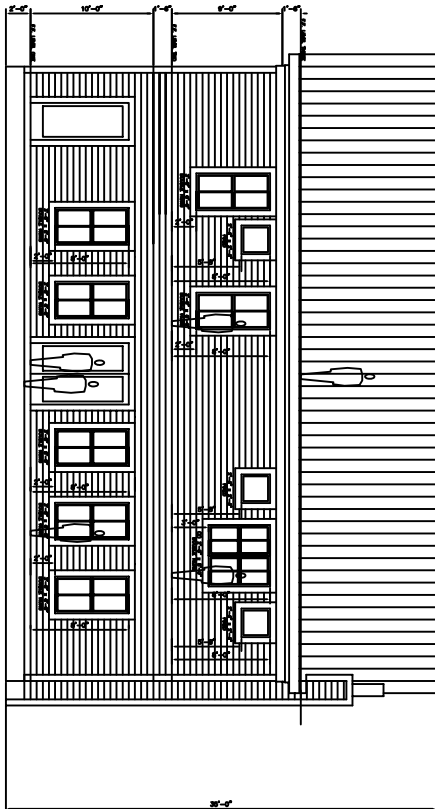

4 NORTH ELEVATION
SCALE: 1/4" = 1'-0"

COPYRIGHT 2004 • STEPHEN ZAGORSKI, ARCHITECT • THESE DRAWINGS ARE INSTRUMENTS OF PROFESSIONAL SERVICE AND ARE LICENSED FOR A SINGLE CONSTRUCTION PROJECT. ALL DRAWINGS & DESIGN ARE COPYRIGHTED AND MAY NOT BE ALTERED OR REPRODUCED WITHOUT WRITTEN PERMISSION OF STEPHEN ZAGORSKI, ARCHITECT

SITRA RESIDENCE

Stephen Zagorski, Architect AIA

P.O. Box 50196 Austin, Texas 78763 (512) 472-5156



200 NO. 0000
DATE: 04-04-05
DRAWN: SL
CHECKED: SL
SHEET NUMBER
A-3
OF 6